

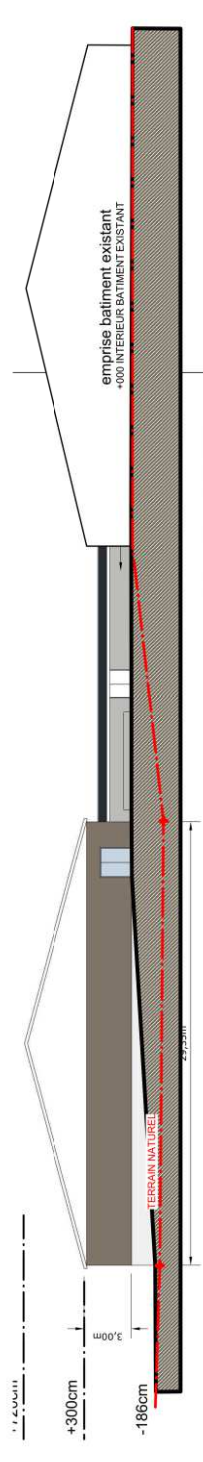


FACADE NORD OUEST ECH 1/500°

*Abadie*

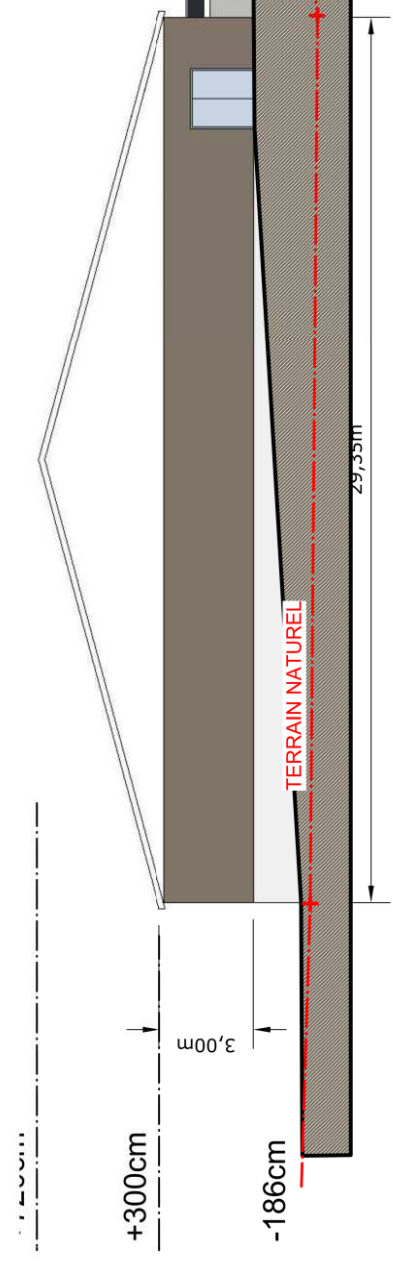


FACADE SUD EST ECH 1/500°

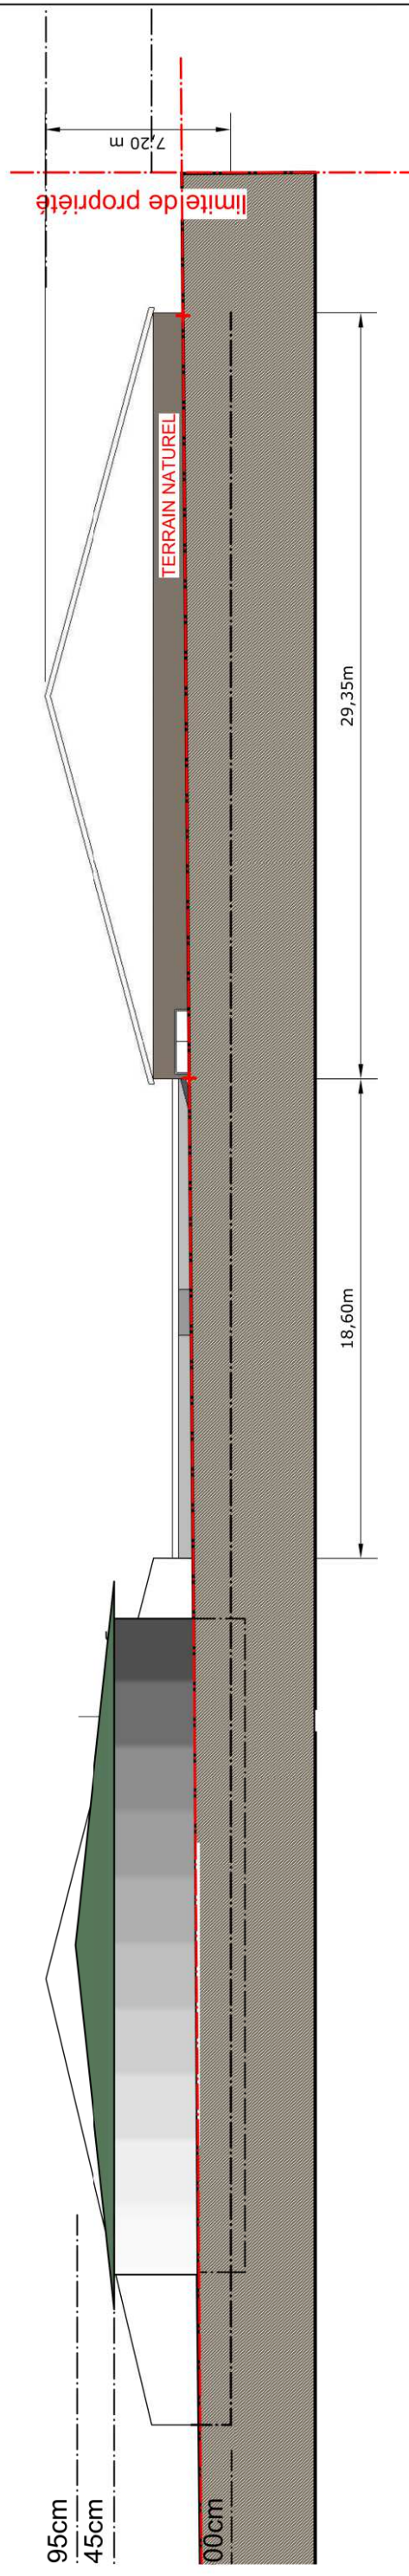


*Abadie*




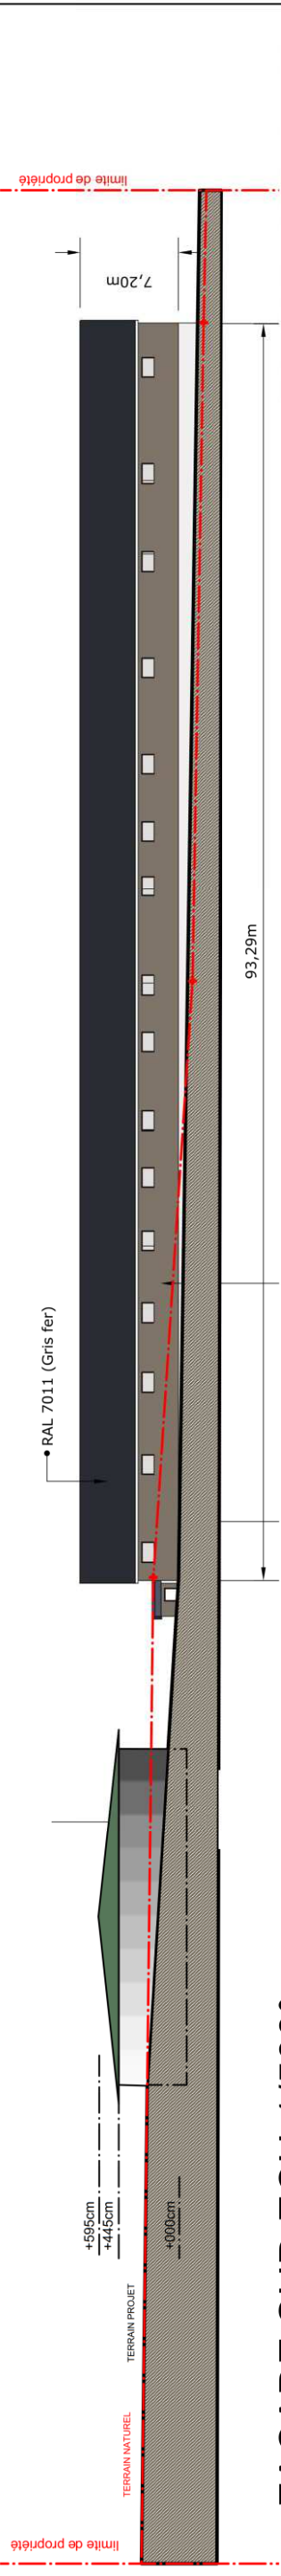


FACADE SUD ECH 1/500°

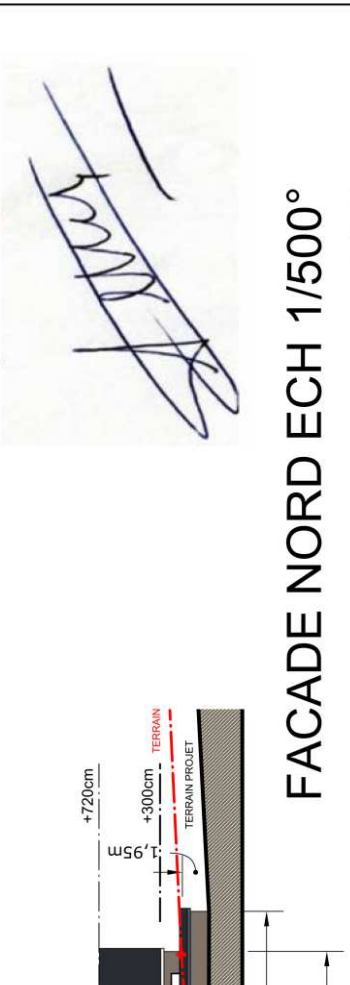

FACADE NORD ECH 1/500°

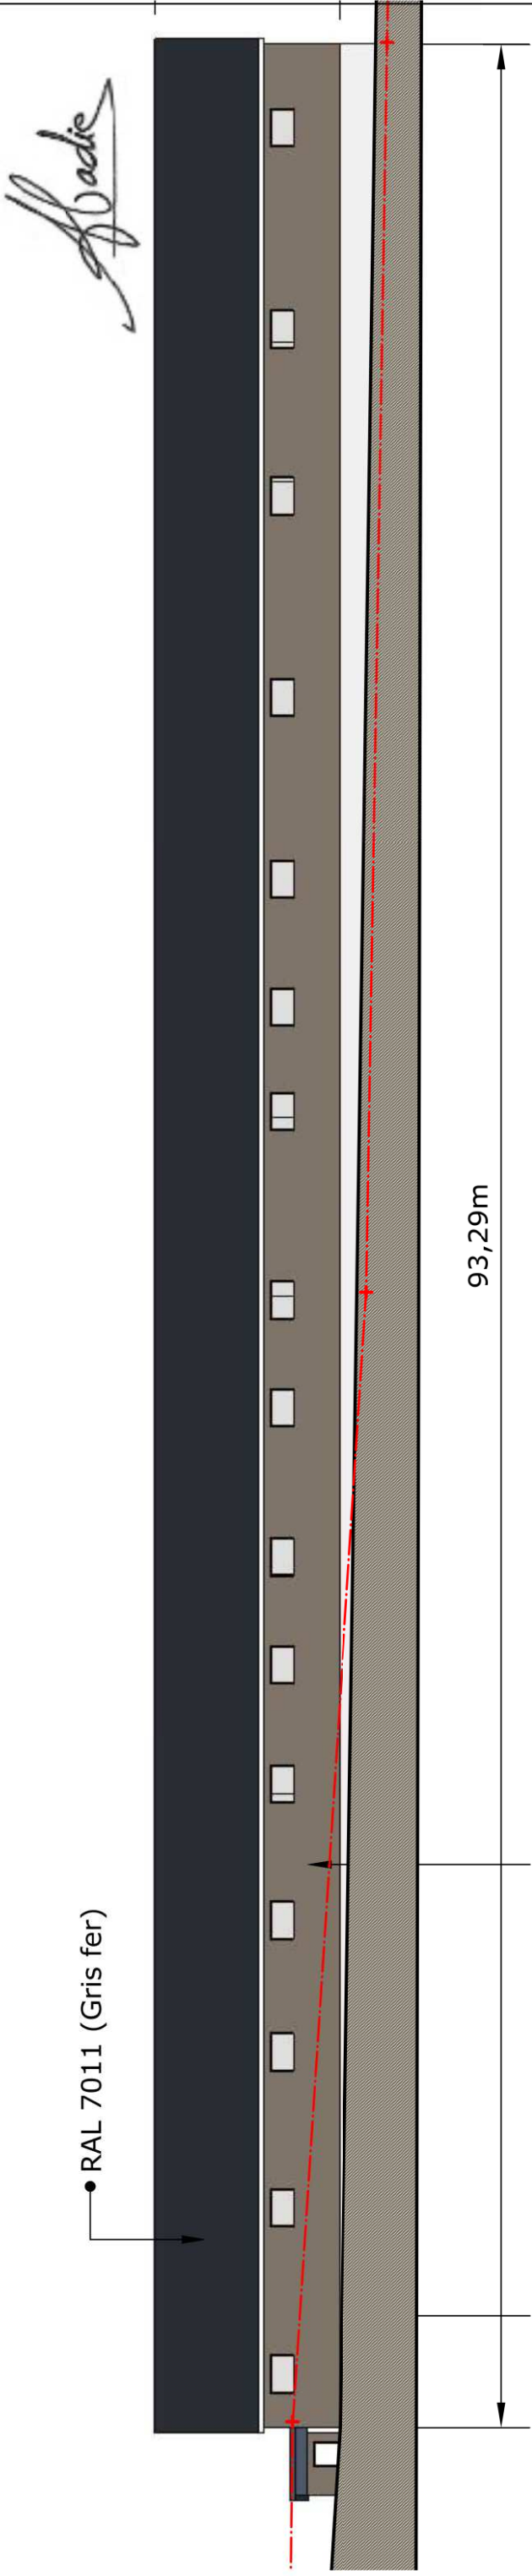

FACADE SUD PARTIELLE ECH 1/250°

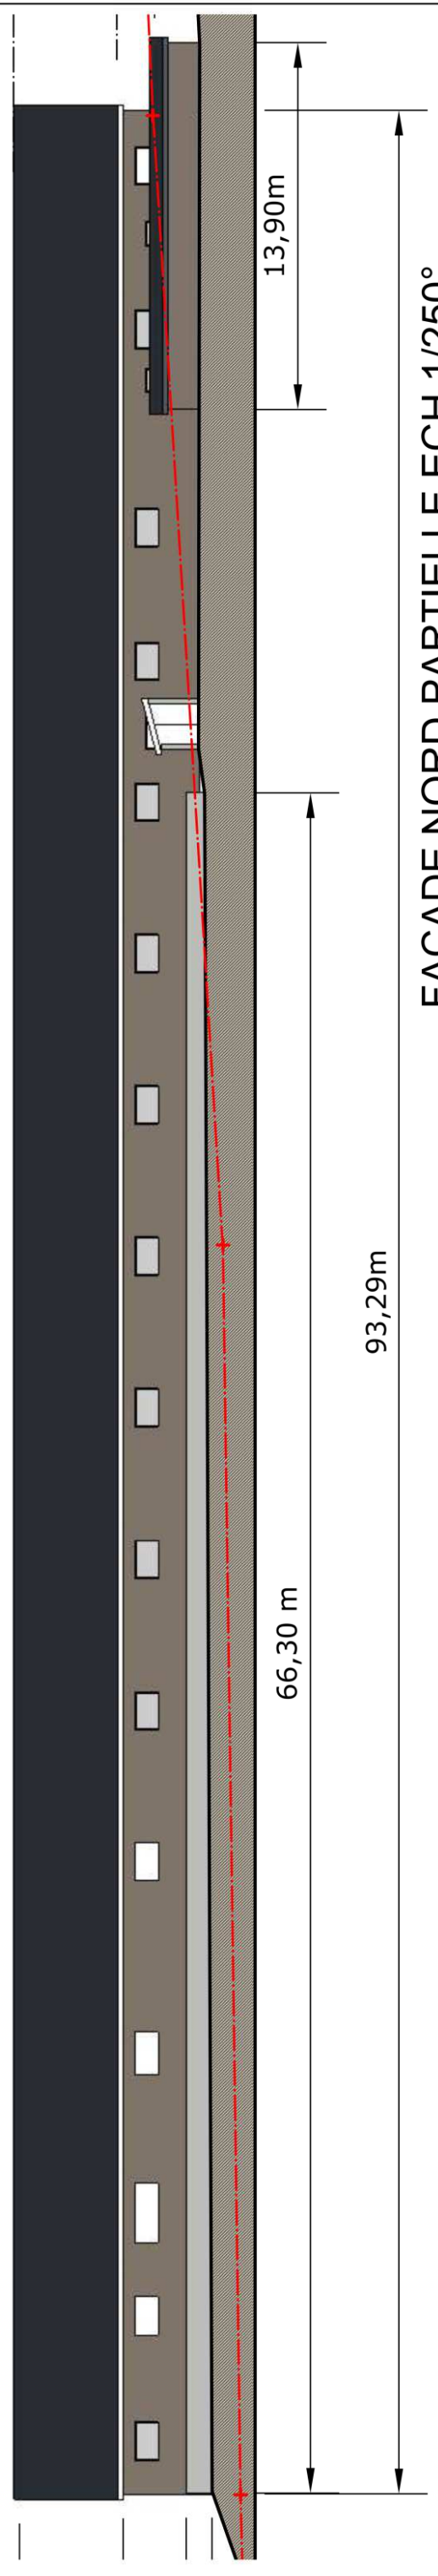

FACADE NORD PARTIELLE ECH 1/250°