


Commune de Cap Vern
Lieu-dit "Landes de Tilhouse"


Profil en long
Projet Est-Ouest

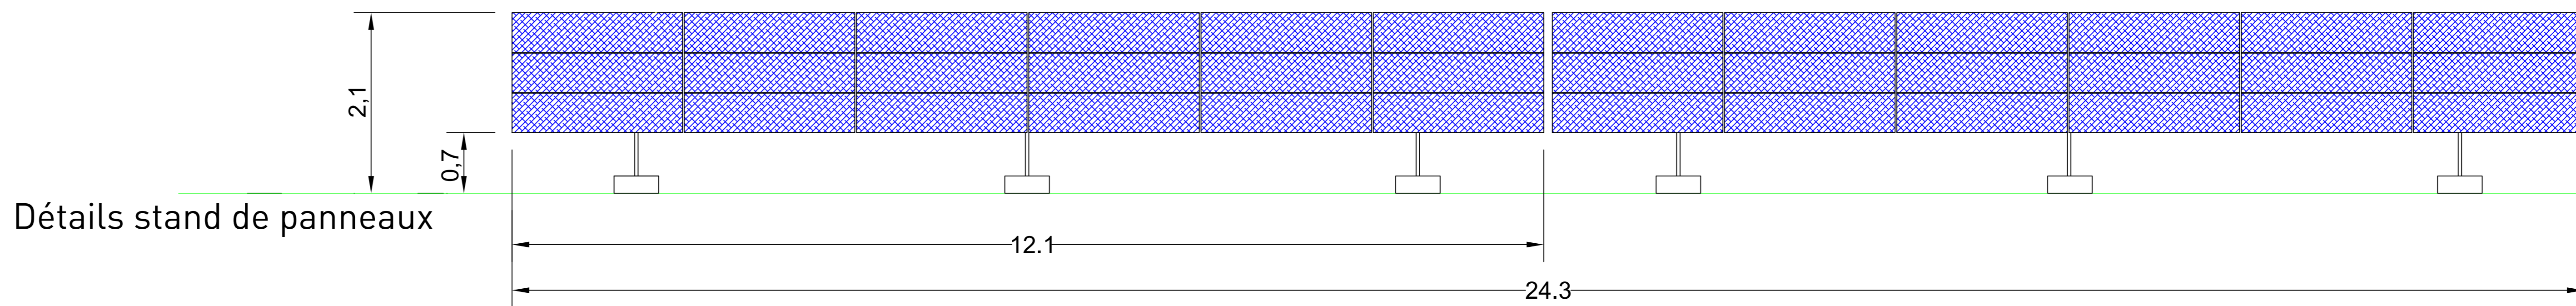

Echelle en X : 1/500

Echelle en Y : 1/500

OUEST

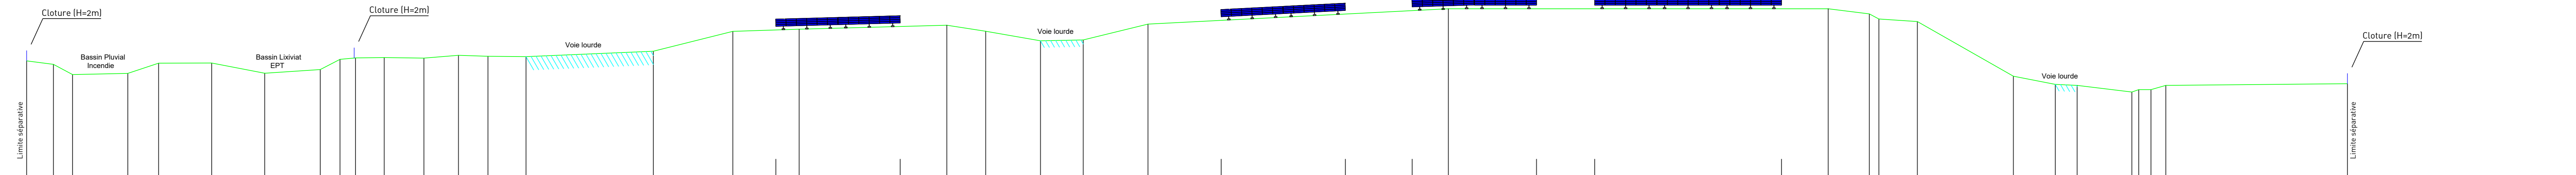

EST

Altitudes TN	644.8	644.1	642.1	642.3	644.3	644.4	642.4	643.1	645.1	645.4	645.4	645.3	645.3	645.9	645.7	645.6	646.7	650.6	651.0	651.8	650.6	648.7	648.9	652.0	655.0	654.0	653.0	652.5	641.8	640.2	640.0	639.7	639.2	639.2	641.5	641.0	640.0	640.3
Distances partielles TN	5.2	3.7	10.8	6.0	10.4	10.4	10.9	3.9	3.0	5.6	7.8	6.8	5.8	7.4	24.9	15.5	13.0	28.9	7.6	10.7	8.4	12.7	58.7	74.2	8.0	7.5	18.8	8.2	4.3	10.7	2.4	2.9	35.5	0.9				
Distances cumulées TN	0.0	5.2	9.0	19.8	25.8	36.2	46.5	57.4	61.2	64.3	69.9	77.6	84.4	90.1	97.6	122.5	138.0	150.9	179.8	187.4	198.1	206.5	219.1	277.8	352.0	360.1	361.9	369.4	398.2	396.4	400.7	411.3	412.7	415.1	418.0	453.5		
Pente TN	13%	53%	2.1%	33%	0%	19%	6.6%	52%	9.3%	1.2%	1.4%	8.2%	3.3%	0.9%	4.2%	25%	3.3%	2.6%	15%	16%	2.1%	25%	5.1%	0%	12%	34%	6.6%	57%	20%	4.7%	12%	35%	29%	0.9%				
Altitudes projet	644.8	650.6	651.6	652.7	654.0	654.6	655.0	655.0	655.0	655.0	655.0	655.0	655.0	655.0	655.0	655.0	655.0	655.0	655.0	655.0	655.0	655.0	655.0	655.0	655.0	655.0	655.0	655.0	655.0	655.0	655.0	655.0	655.0	655.0	655.0	655.0	655.0	
Distances partielles projet	146.4	24.3	62.7	24.3	13.1	24.3	11.4	36.5	110.6																													
Pente projet	2.8%	5.1%	1.6%	0%																																		